


NOTICE

This document, the property of, prepared and issued by the architect, is submitted for the specific project named and the recipient by accepting this document assumes custody and agrees that this document will not be copied or reproduced in part or in whole, and any special features peculiar to this design shall not be incorporated in any other project, unless prior agreement has been obtained in writing. These documents will be returned immediately upon completion of the project or upon the request of the architect.

This document is the exclusive property of the architect, no rights to ownership are transferable, or shall be lost by the filing of this document with any and all public authorities for the purpose of compliance with Codes and or Ordinances, i.e. Building Permit, etc.

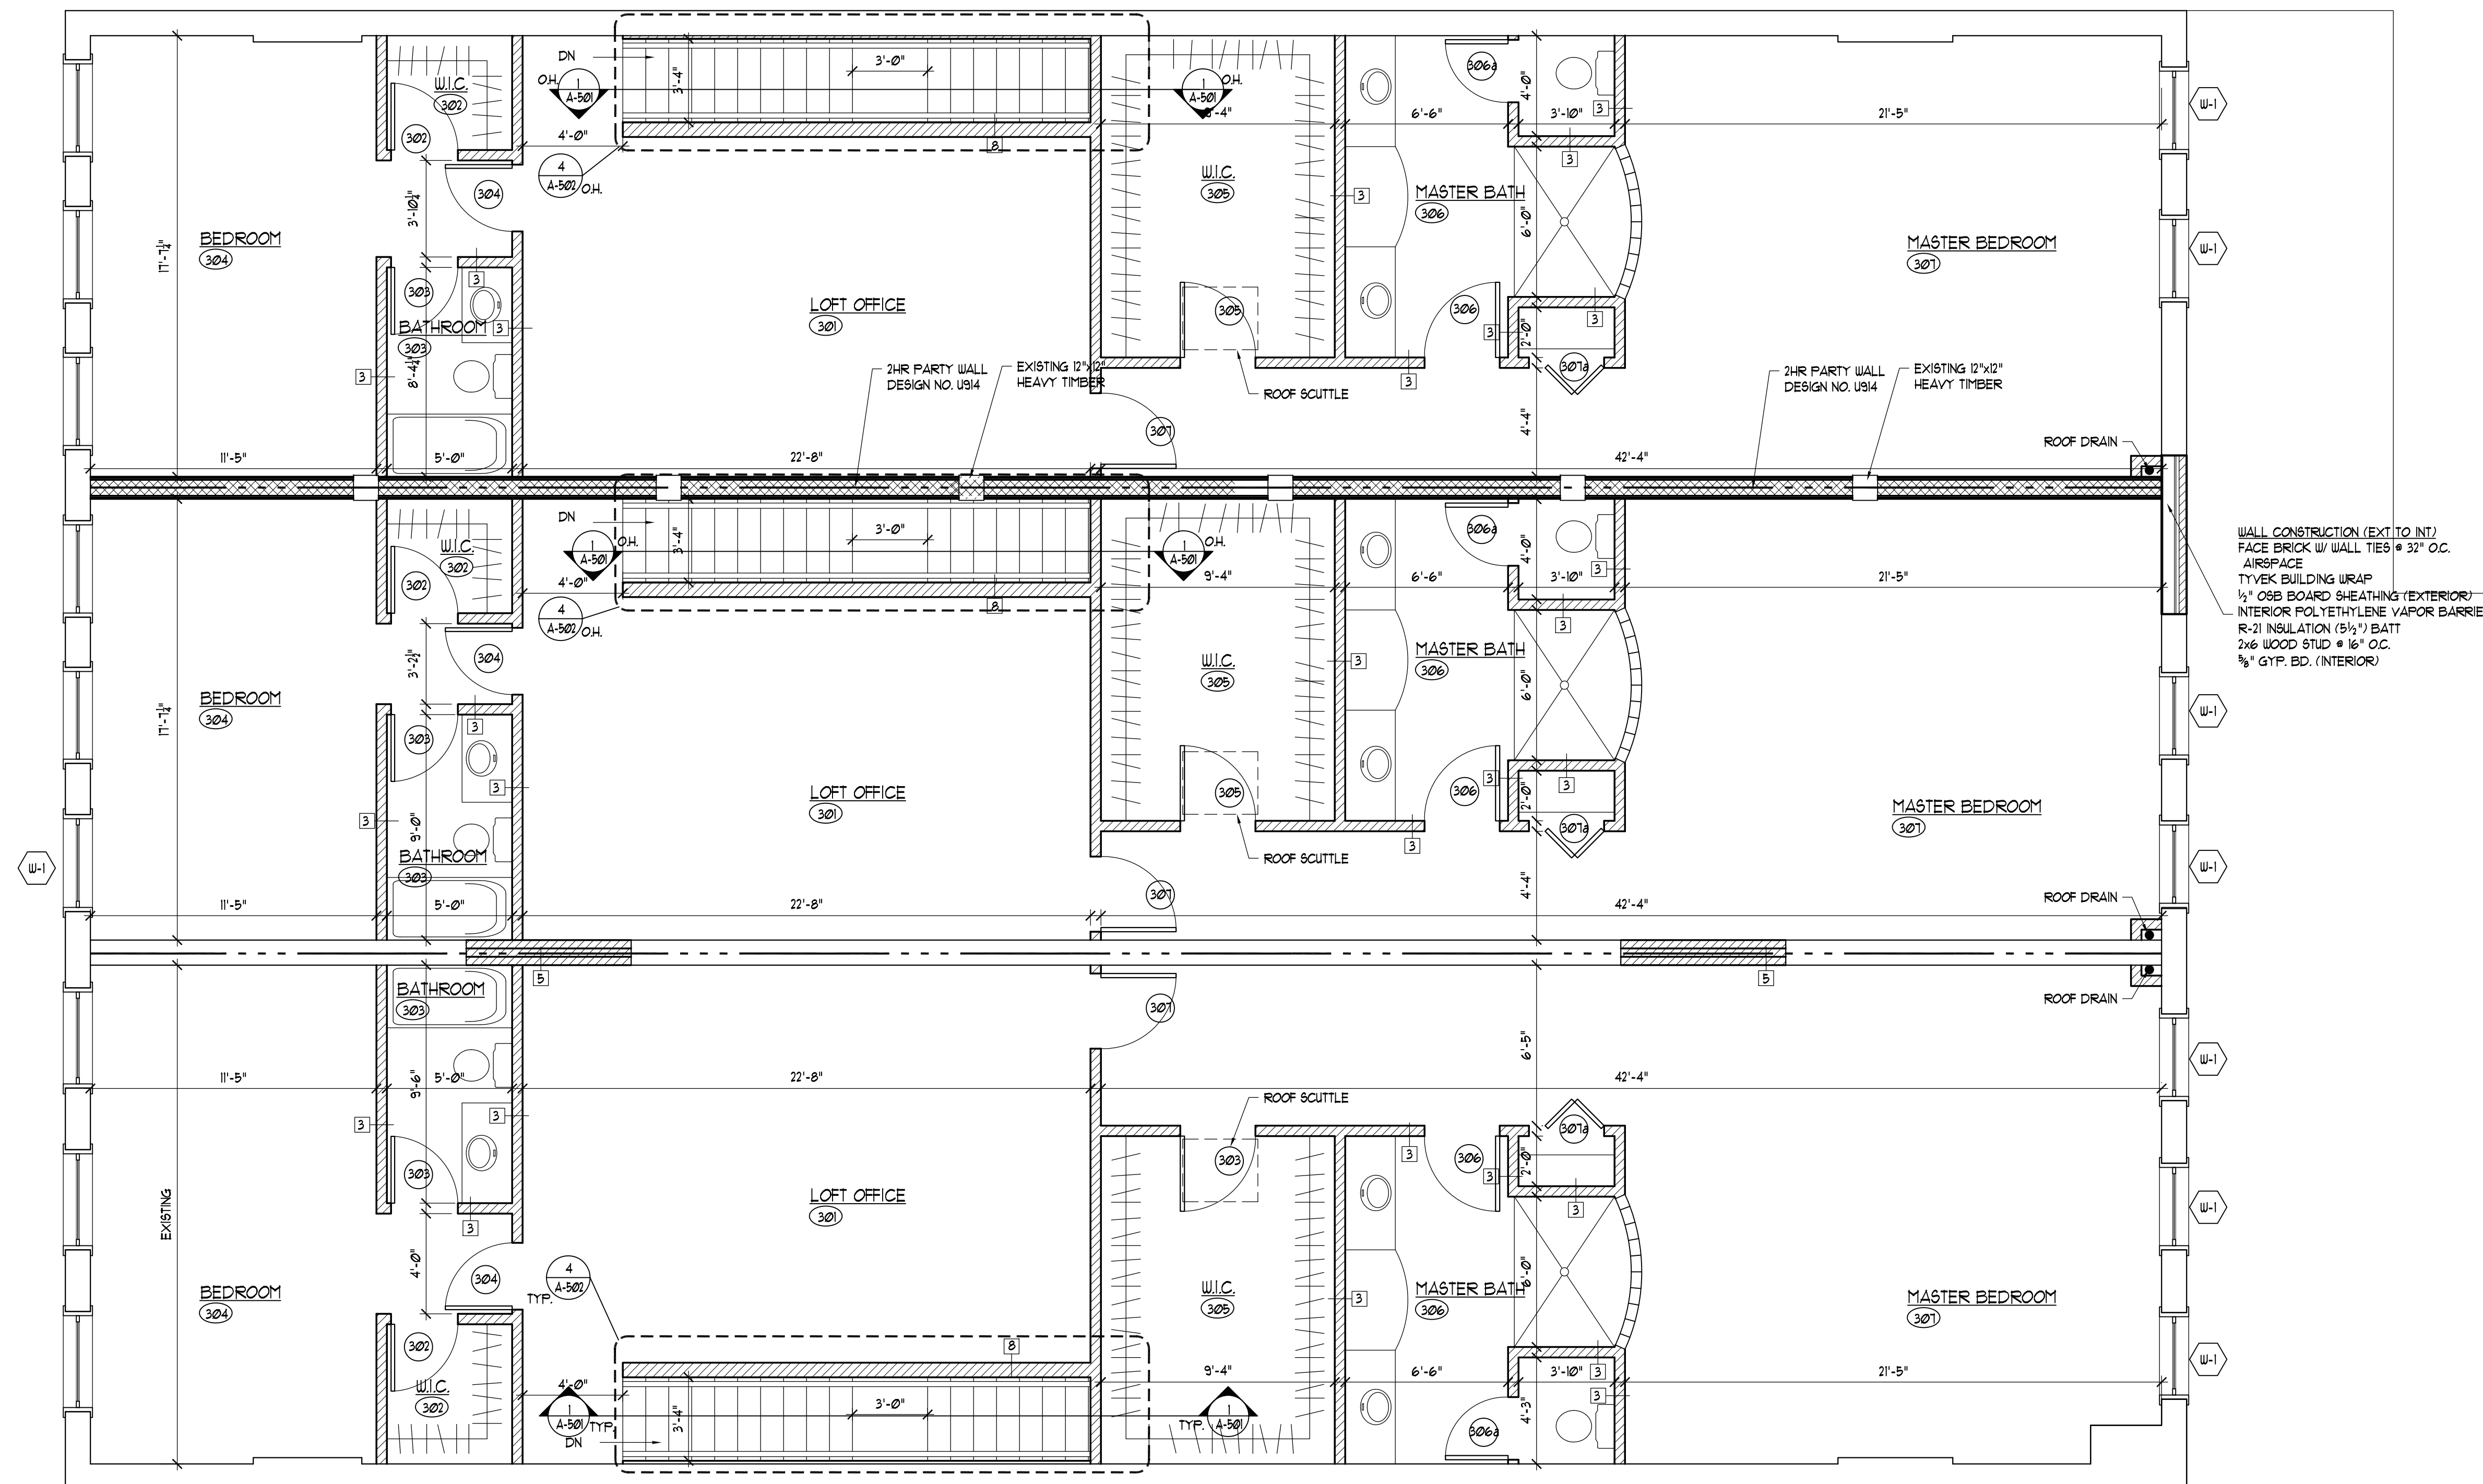

WASHINGTON STREET LOFTS

504 WASHINGTON
BUFFALO, NY

THIRD FLOOR
PLAN & PARTITION
TYPES

REVISIONS

CHECKED BY:

PRINCIPAL _____ SR. ARCH. _____
INTERIORS _____ JR. ARCH. _____

JOB NO

06025

05-30-06

DATE




SILVESTRI
ARCHITECTS PC

80 PINEVIEW DRIVE PH. 716.691.0900
AMHERST, NY 14228 FAX 716.691.4773


DRAWING A-103

PARTITION TYPES

• USE PARTITION TYPE 1 UNLESS NOTED OTHERWISE ON PLAN

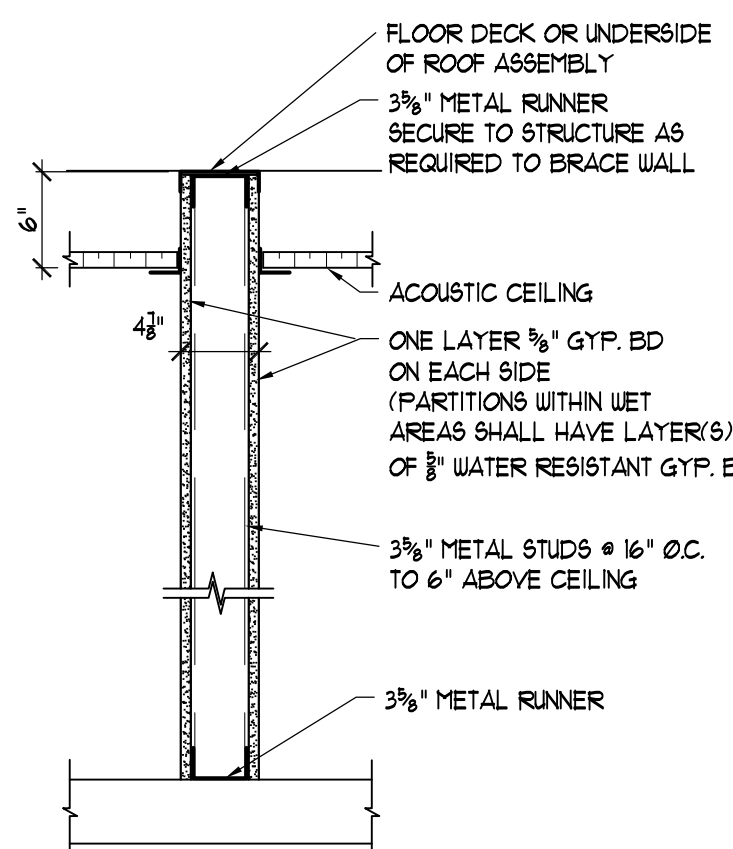


1 STANDARD PARTITION

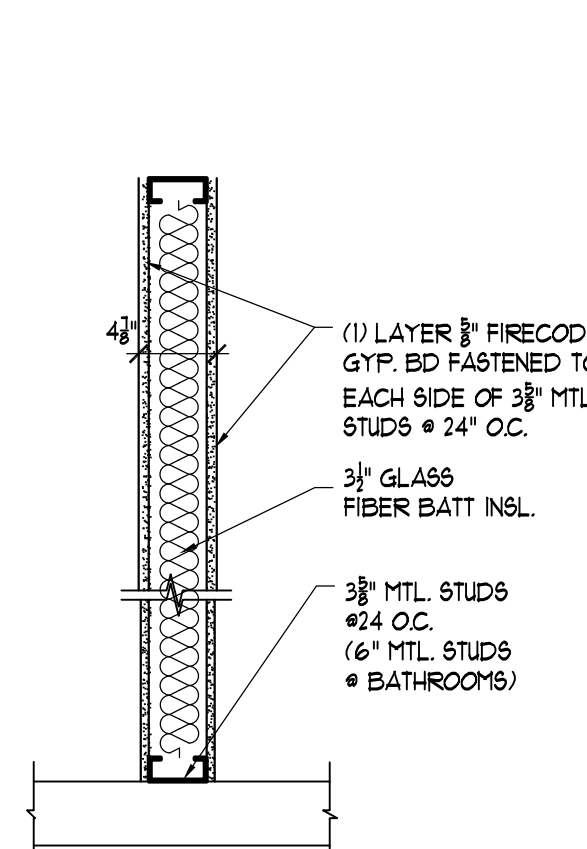


2 1 HR. FIRE RATING (UL U475) STC 50


3 THIRD FLOOR PLAN
SCALE: 1/8" = 1'-0"

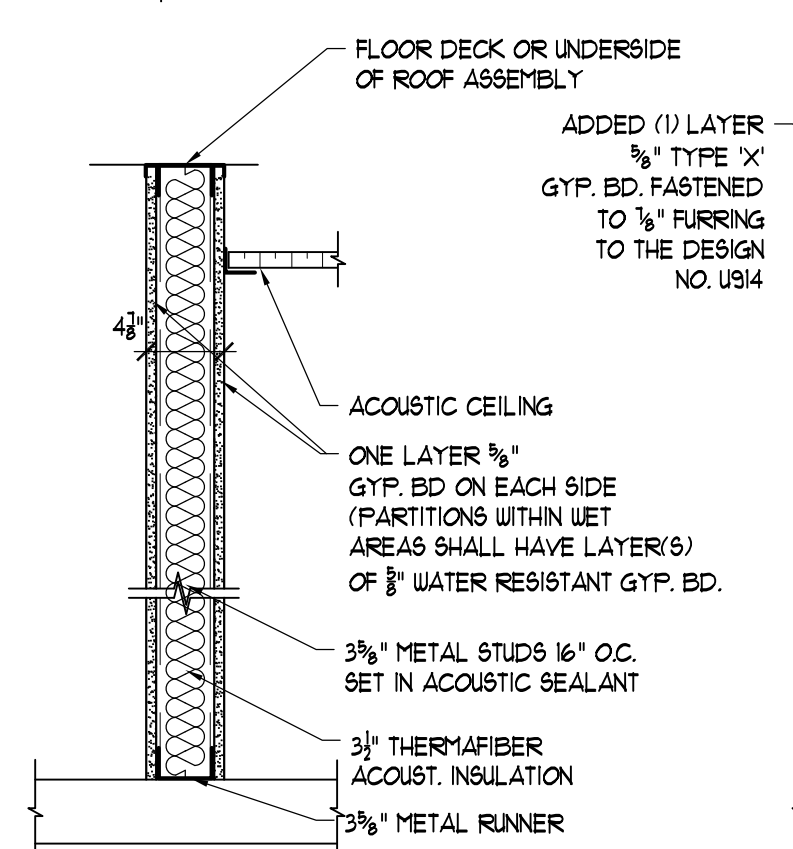


3 ACOUSTICAL WALL

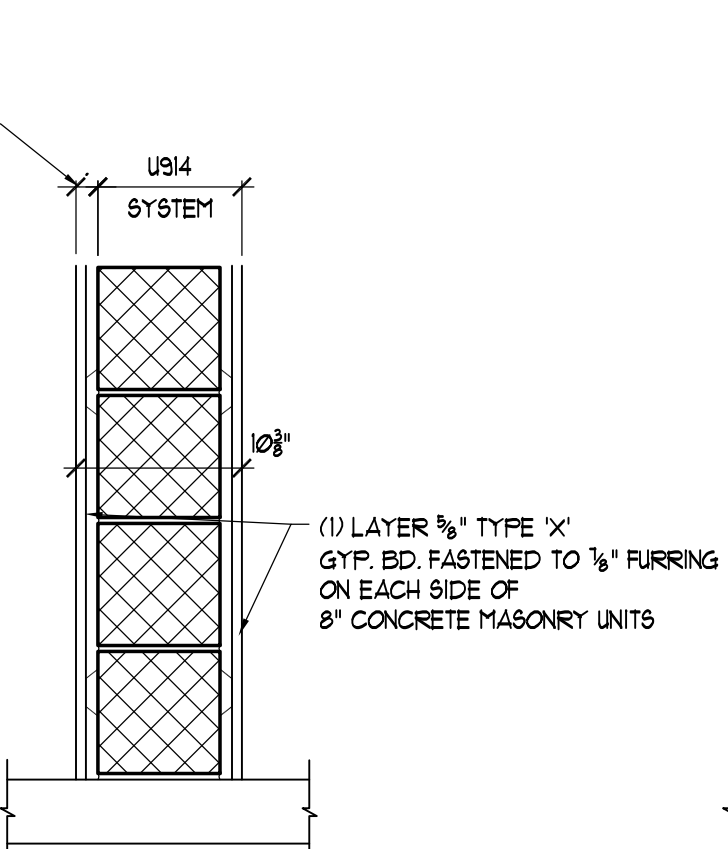


4 THREE HOUR FIRE RATED CMU WALL
UL DESIGN - No. U314

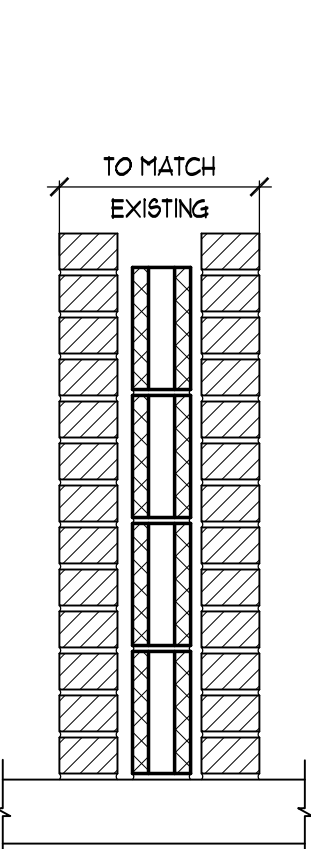


5 BRICK WALL

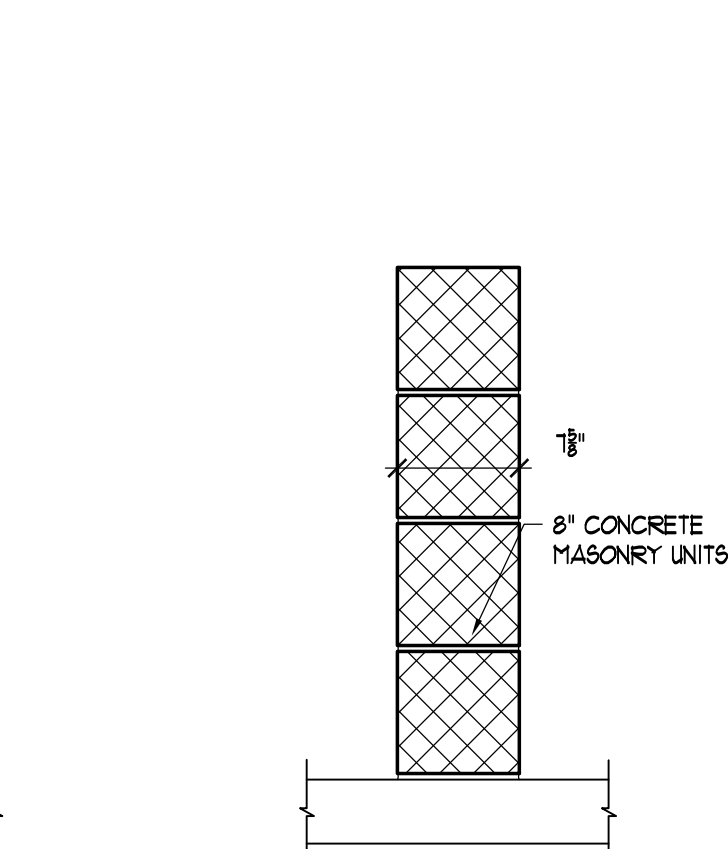

6 THREE HOUR FIRE RATED CMU WALL
UL DESIGN - No. U307

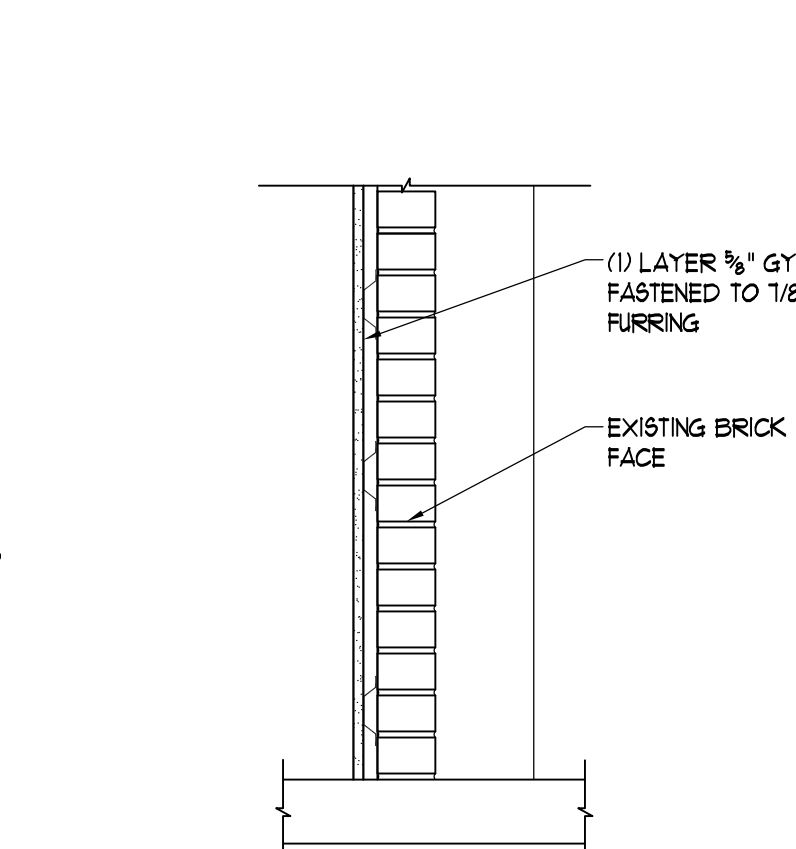

7 FURRED WALL

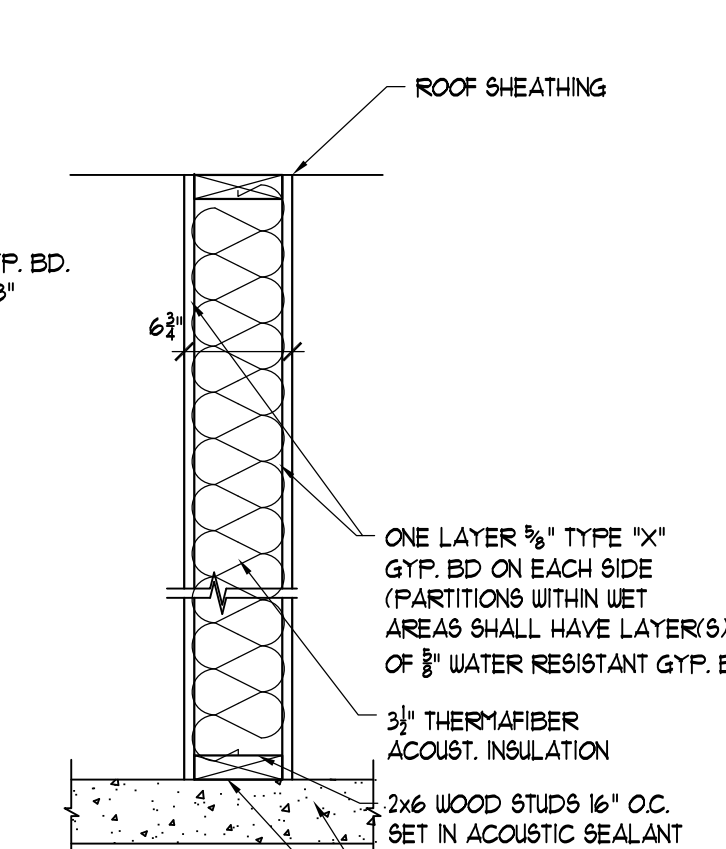

8 ONE HOUR FIRE RATED WALL
UL DESIGN - No. U465