

NOTICE

This document, the property of, prepared and issued by the architect, is submitted for the specific project name and the recipient by accepting this document assumes custody and agrees that this document will not be copied or reproduced in part or in whole, and any special features peculiar to this design shall not be incorporated in any other project, unless prior agreement has been obtained in writing. These documents will be returned immediately upon completion of the project or upon the request of the architect.

This document is the exclusive property of the architect, no rights to ownership are transferable, or shall be lost by the filing of this document with any and all public authorities for the purpose of compliance with Codes and or Ordinances, i.e. Building Permit, etc.

WASHINGTON STREET LOFTS

504 WASHINGTON BUFFALO, NY

SECOND FLOOR PLAN & PARTITION TYPES

REVISIONS


CHECKED BY: _____ SR. ARCH. _____
 INTERIORS: _____ JR. ARCH. _____

JOB NO
 06025
 05-30-06
 DATE



80 PINEVIEW DRIVE PH. 716.691.0900
 AMHERST, NY 14228 FAX 716.691.4773

DRAWING A-102

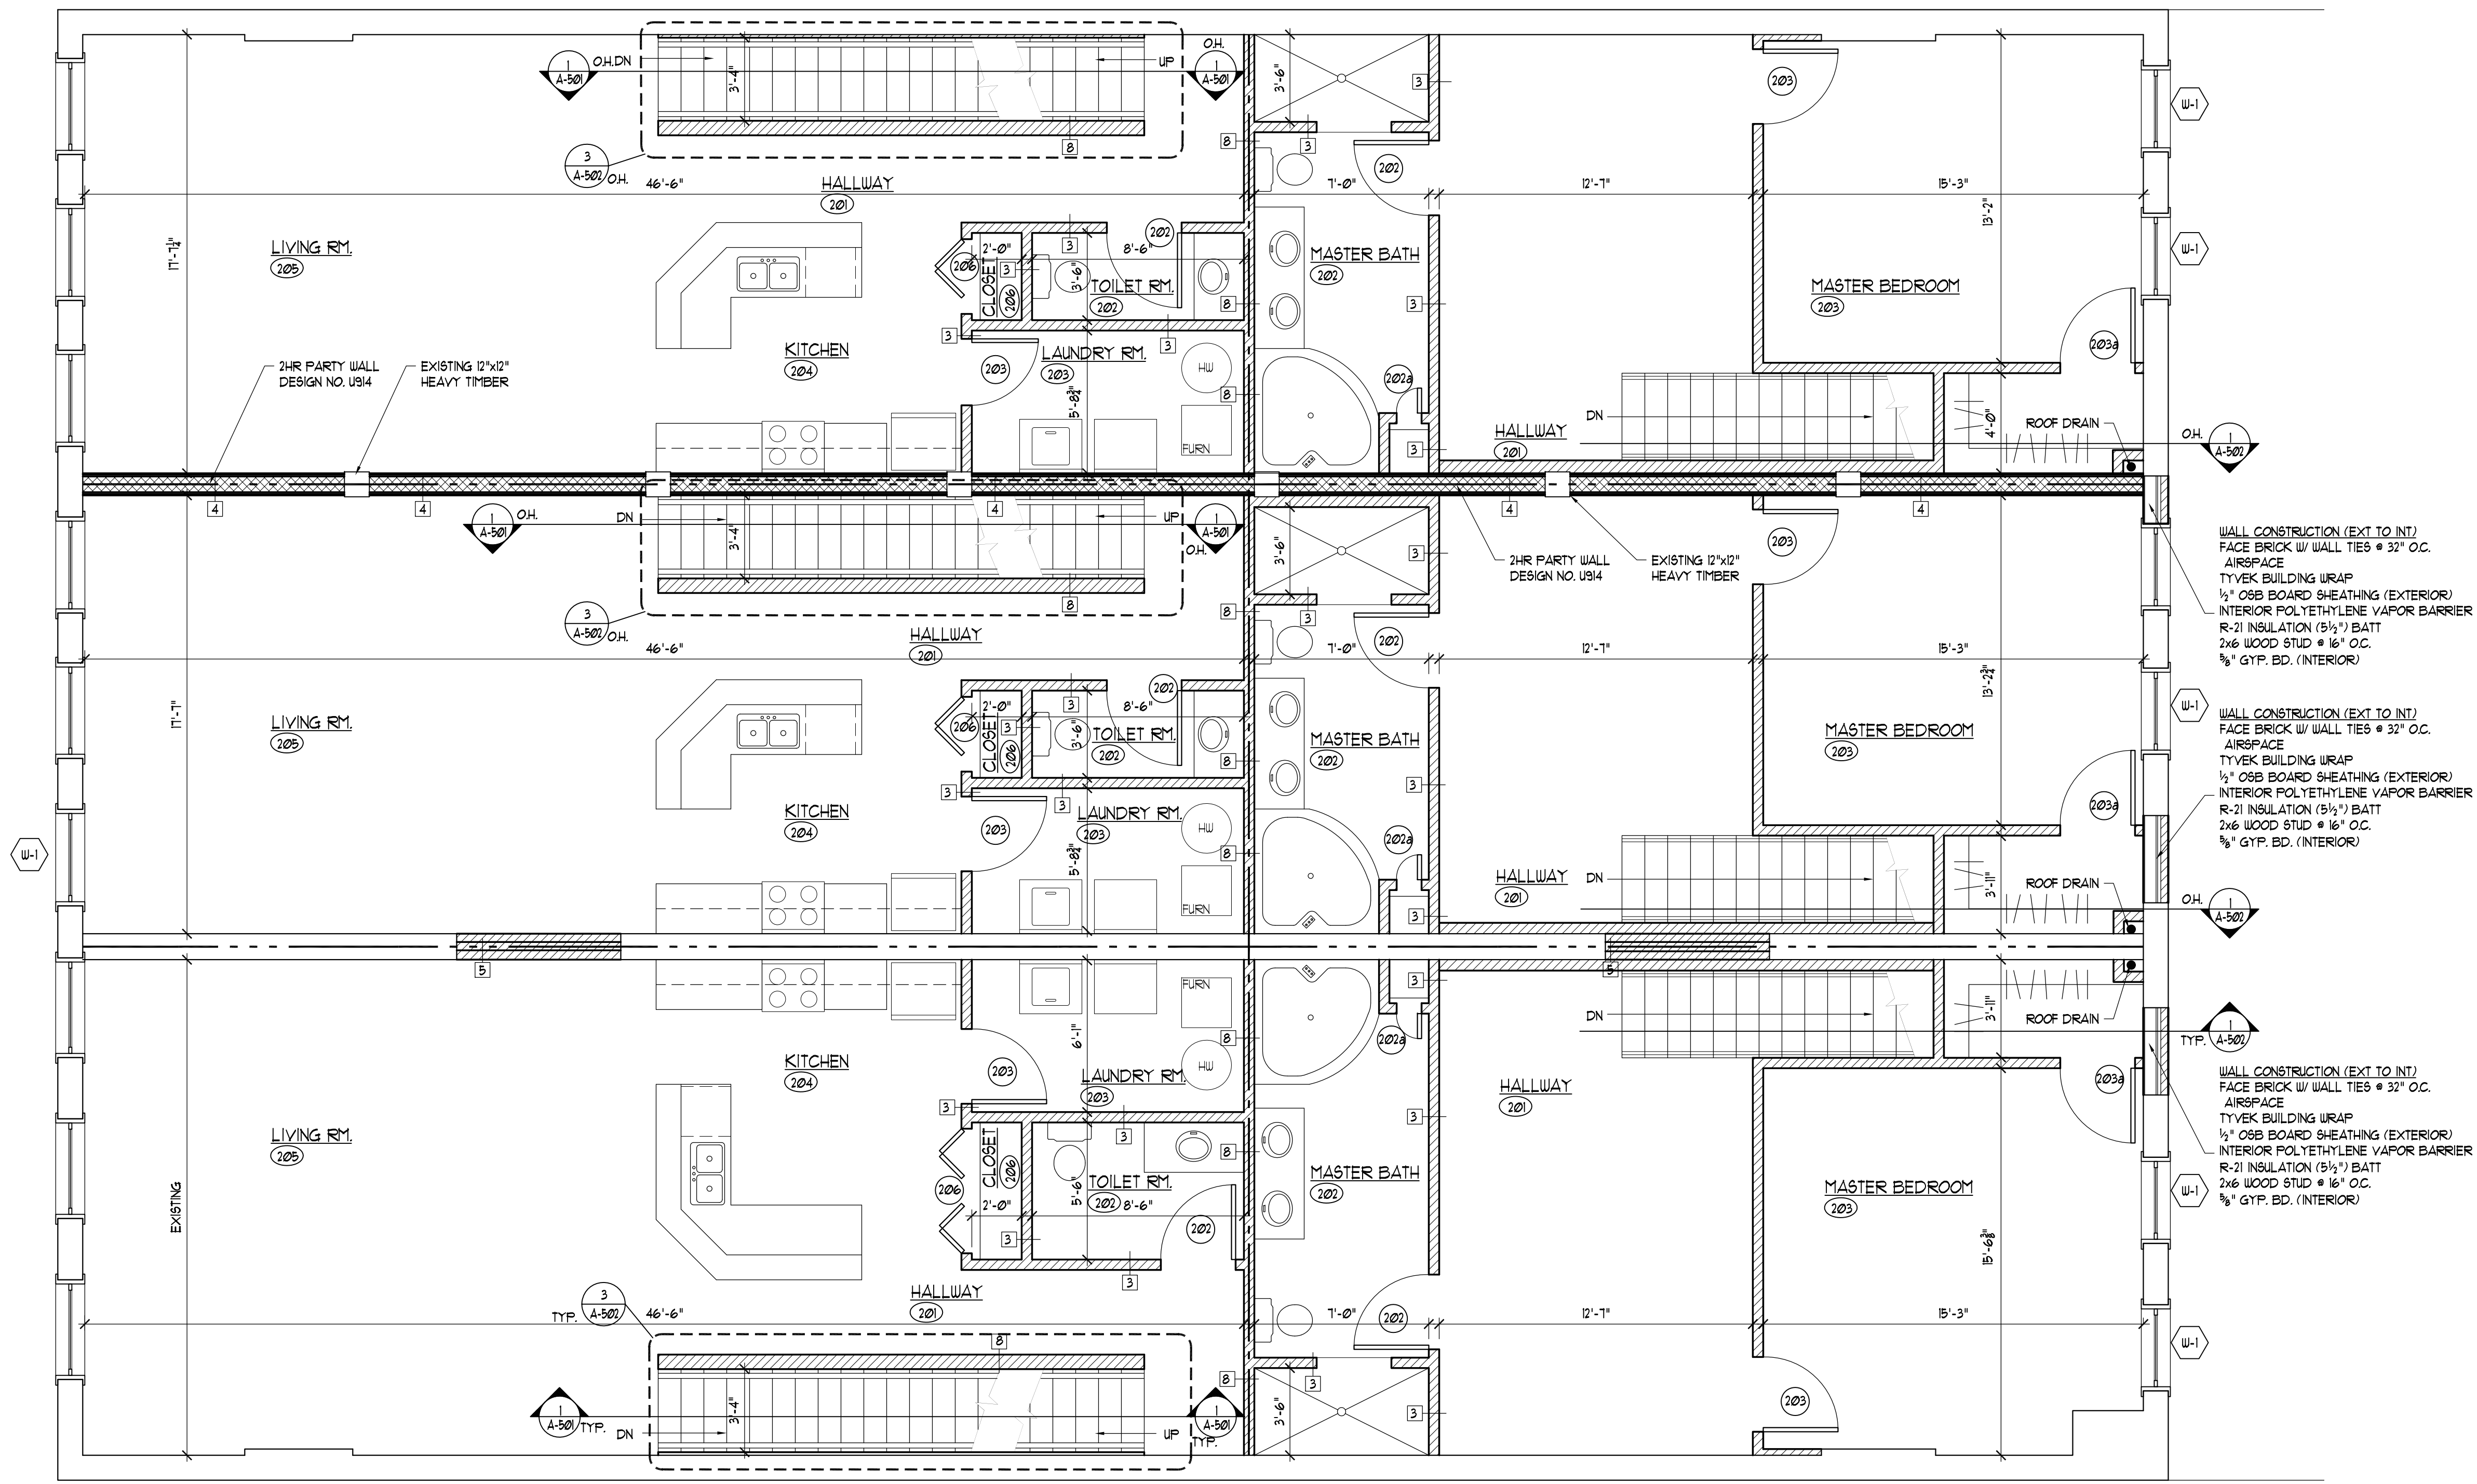

PARTITION TYPES

• USE PARTITION TYPE 1 UNLESS NOTED OTHERWISE ON PLAN

